



SCALE: 1/4" = 1'0"

DRAWN BY A. J. FEITH
REGIONAL SALES CONSULTANT
WESTCHESTER MODULAR
HOMES, INC.

BUILDER:

DATE:
JULY 2012

HOMEOWNER:

USE GROUP

5B

CONST. TYPE:


WOOD
FRAME

ESSEX


FRONT ELEVATION

PAGE:


1A

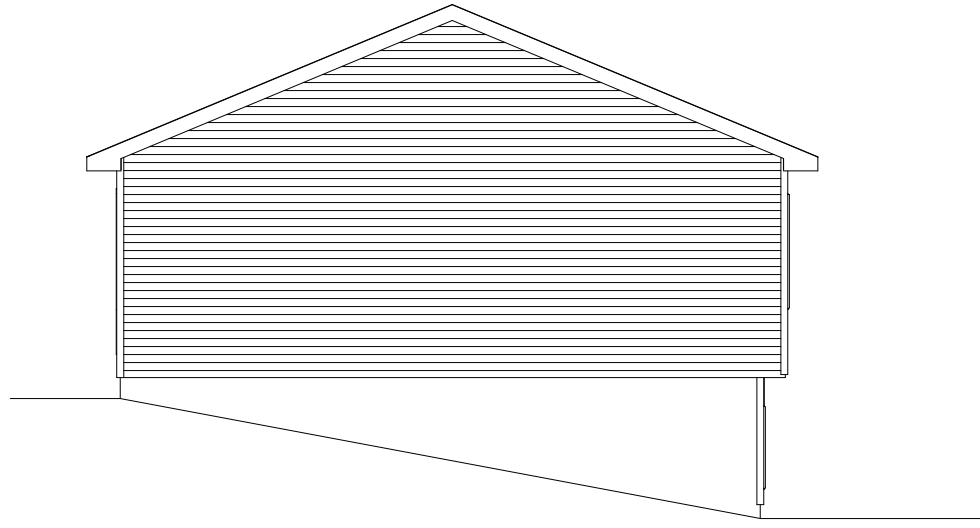

LEFT

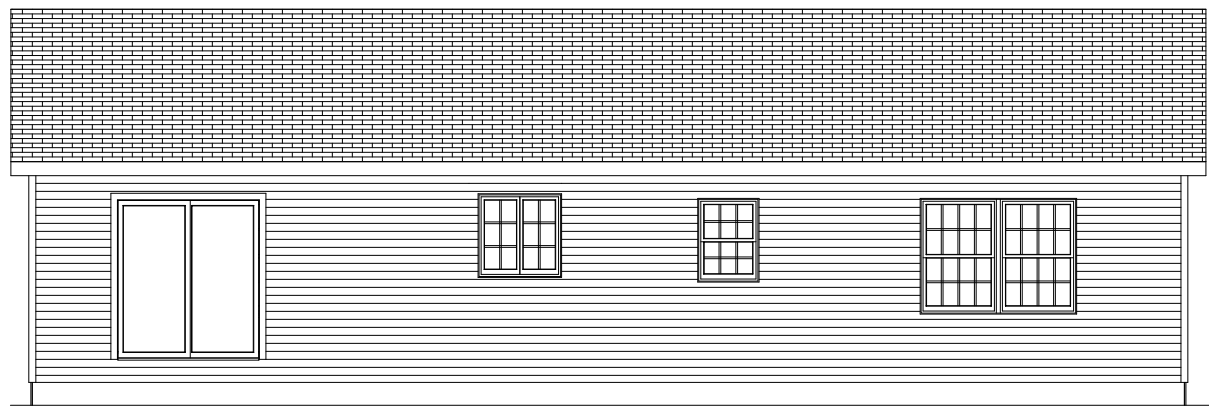


REAR

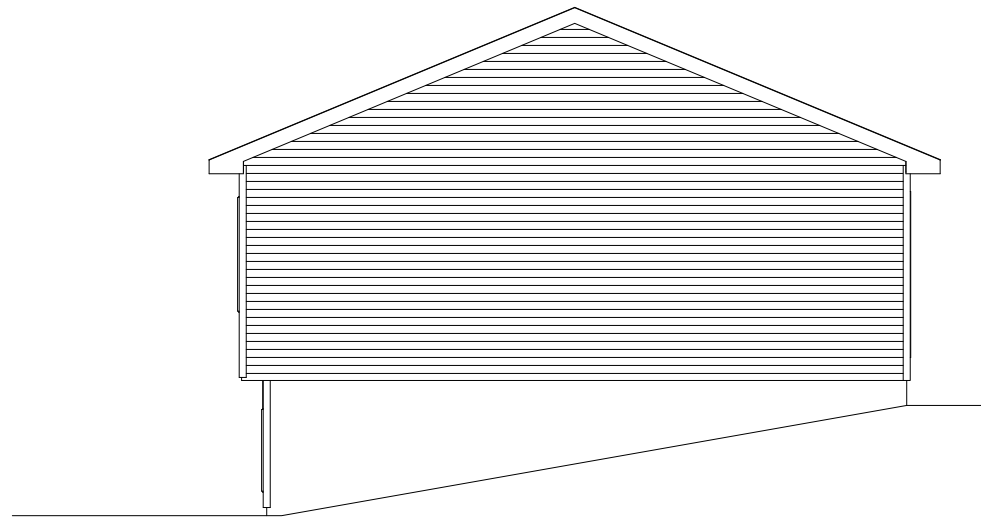

RIGHT

SCALE: 1/8" = 1'0"

DRAWN BY A. J. FEITH REGIONAL SALES CONSULTANT WESTCHESTER MODULAR HOMES, INC.	BUILDER:	USE GROUP	PAGE:
	HOMEOWNER:	5B	1B
DATE: JULY 2012	ESSEX SIDE AND REAR ELEVATIONS		
	CONST. TYPE:		
	WOOD FRAME		

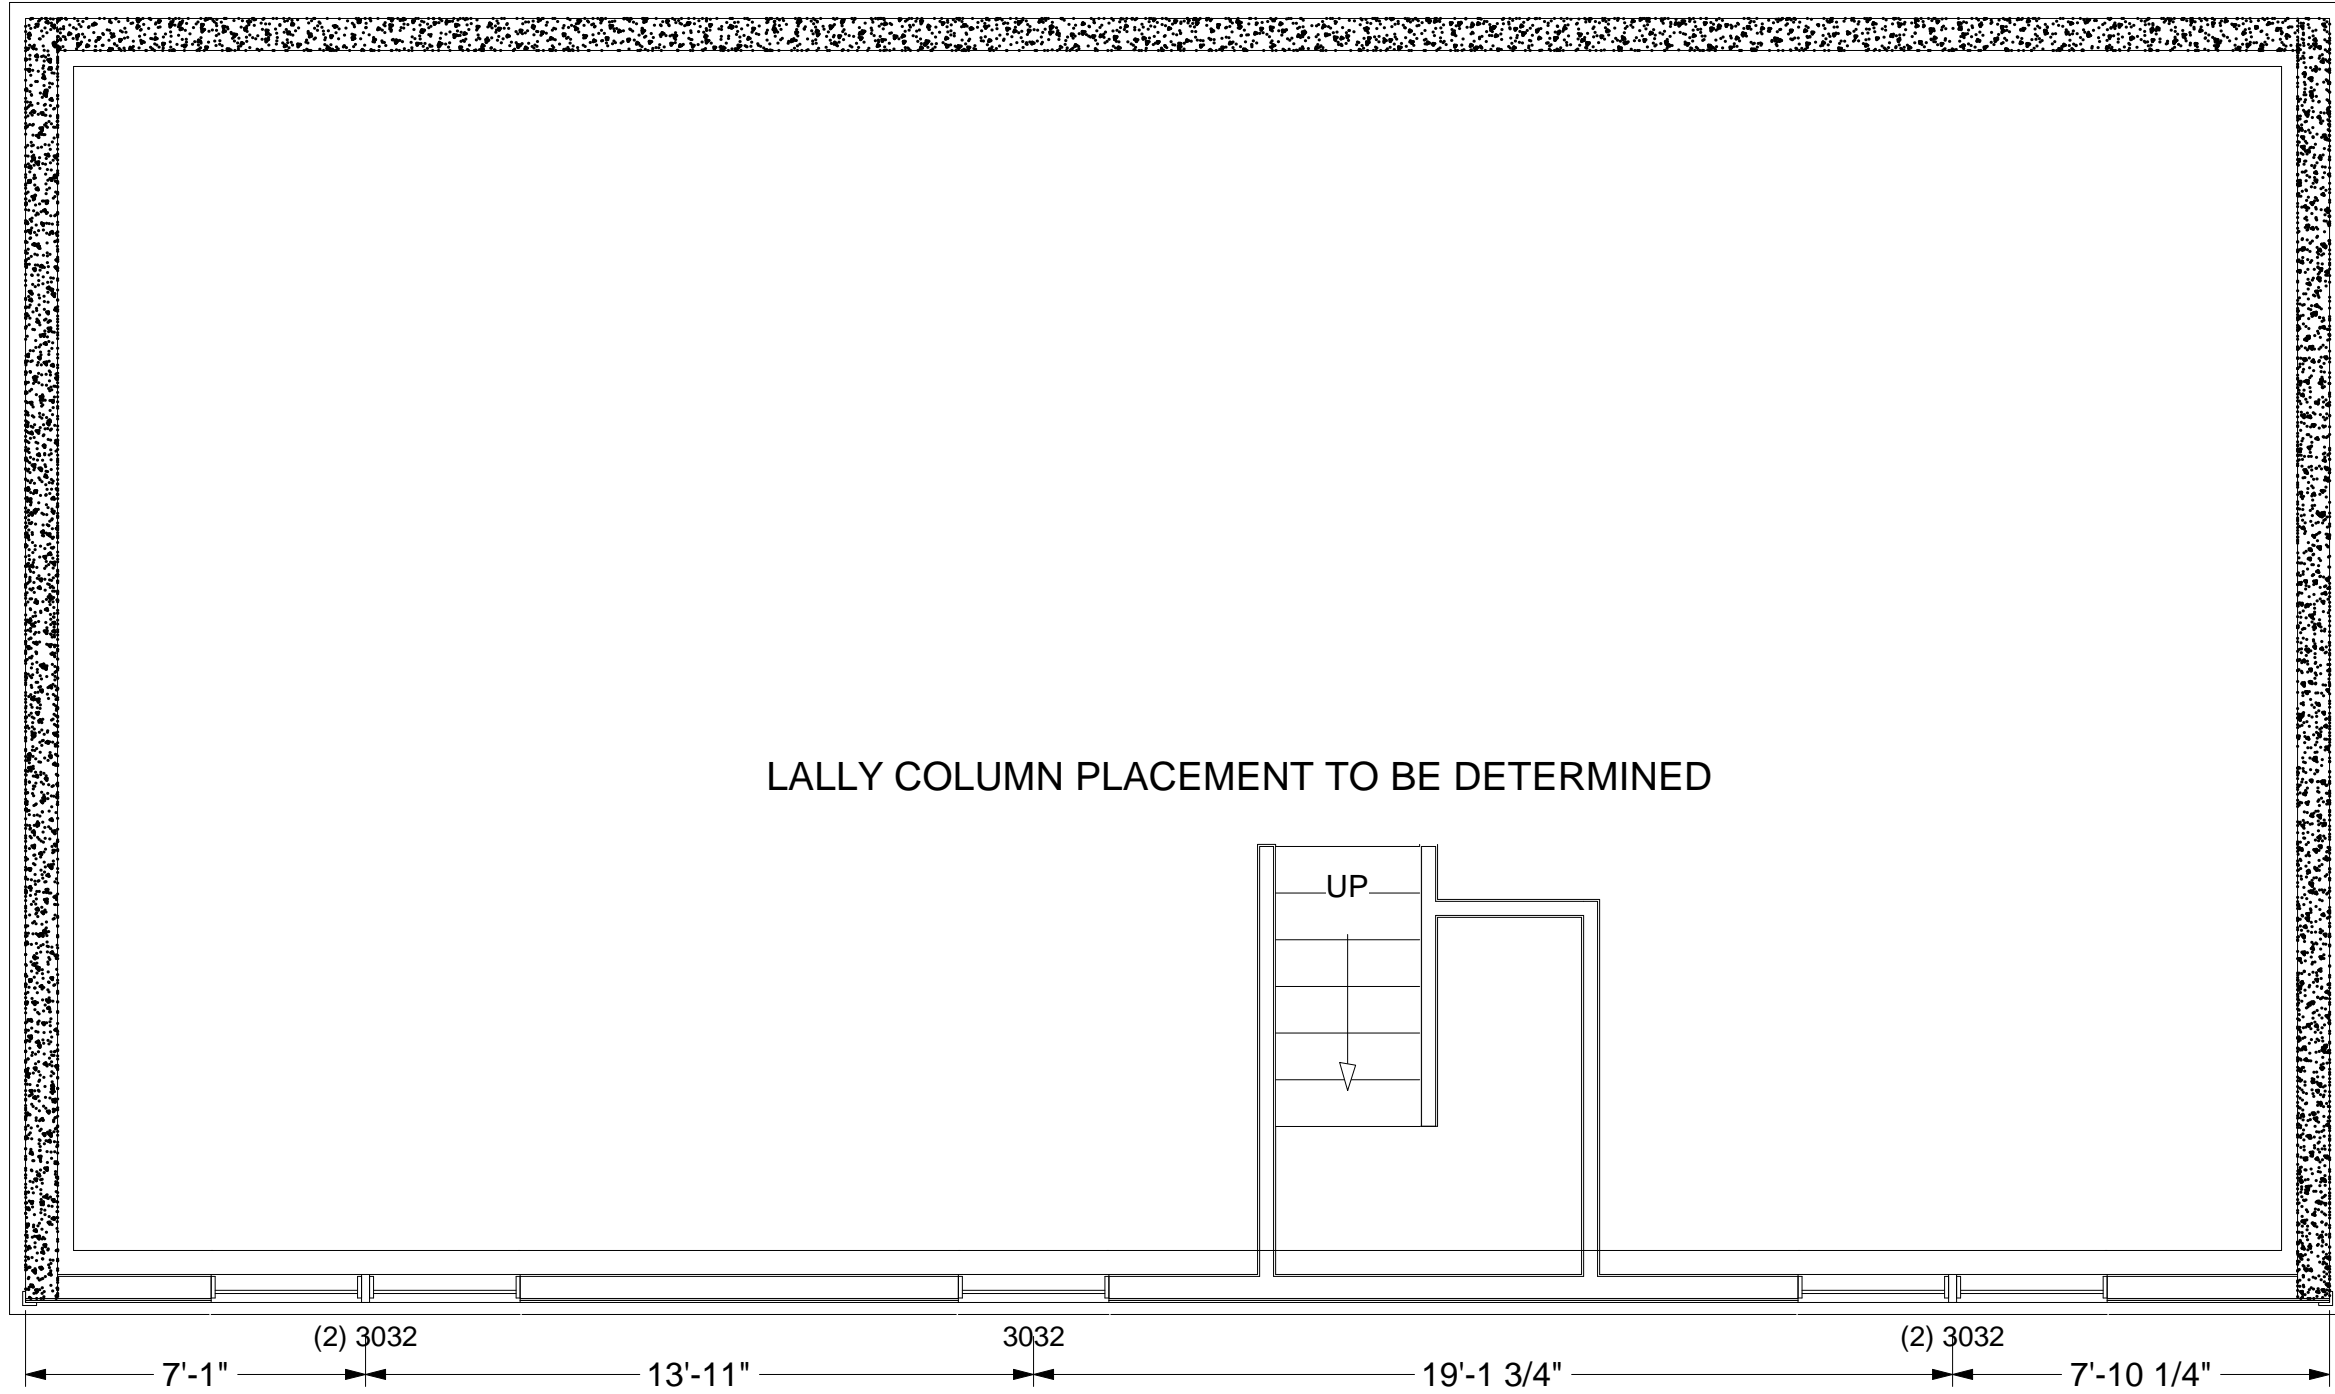

DRAWN BY A. J. FEITH REGIONAL SALES CONSULTANT WESTCHESTER MODULAR HOMES, INC.	BUILDER: HOMEOWNER:	USE GROUP 5B	CONST. TYPE: WOOD FRAME
ESSEX FOUNDATION		PAGE:	
DATE: JULY 2012			